


# SCHEDULE 'A-1' LAND USE PLAN for LISTOWEL WARD

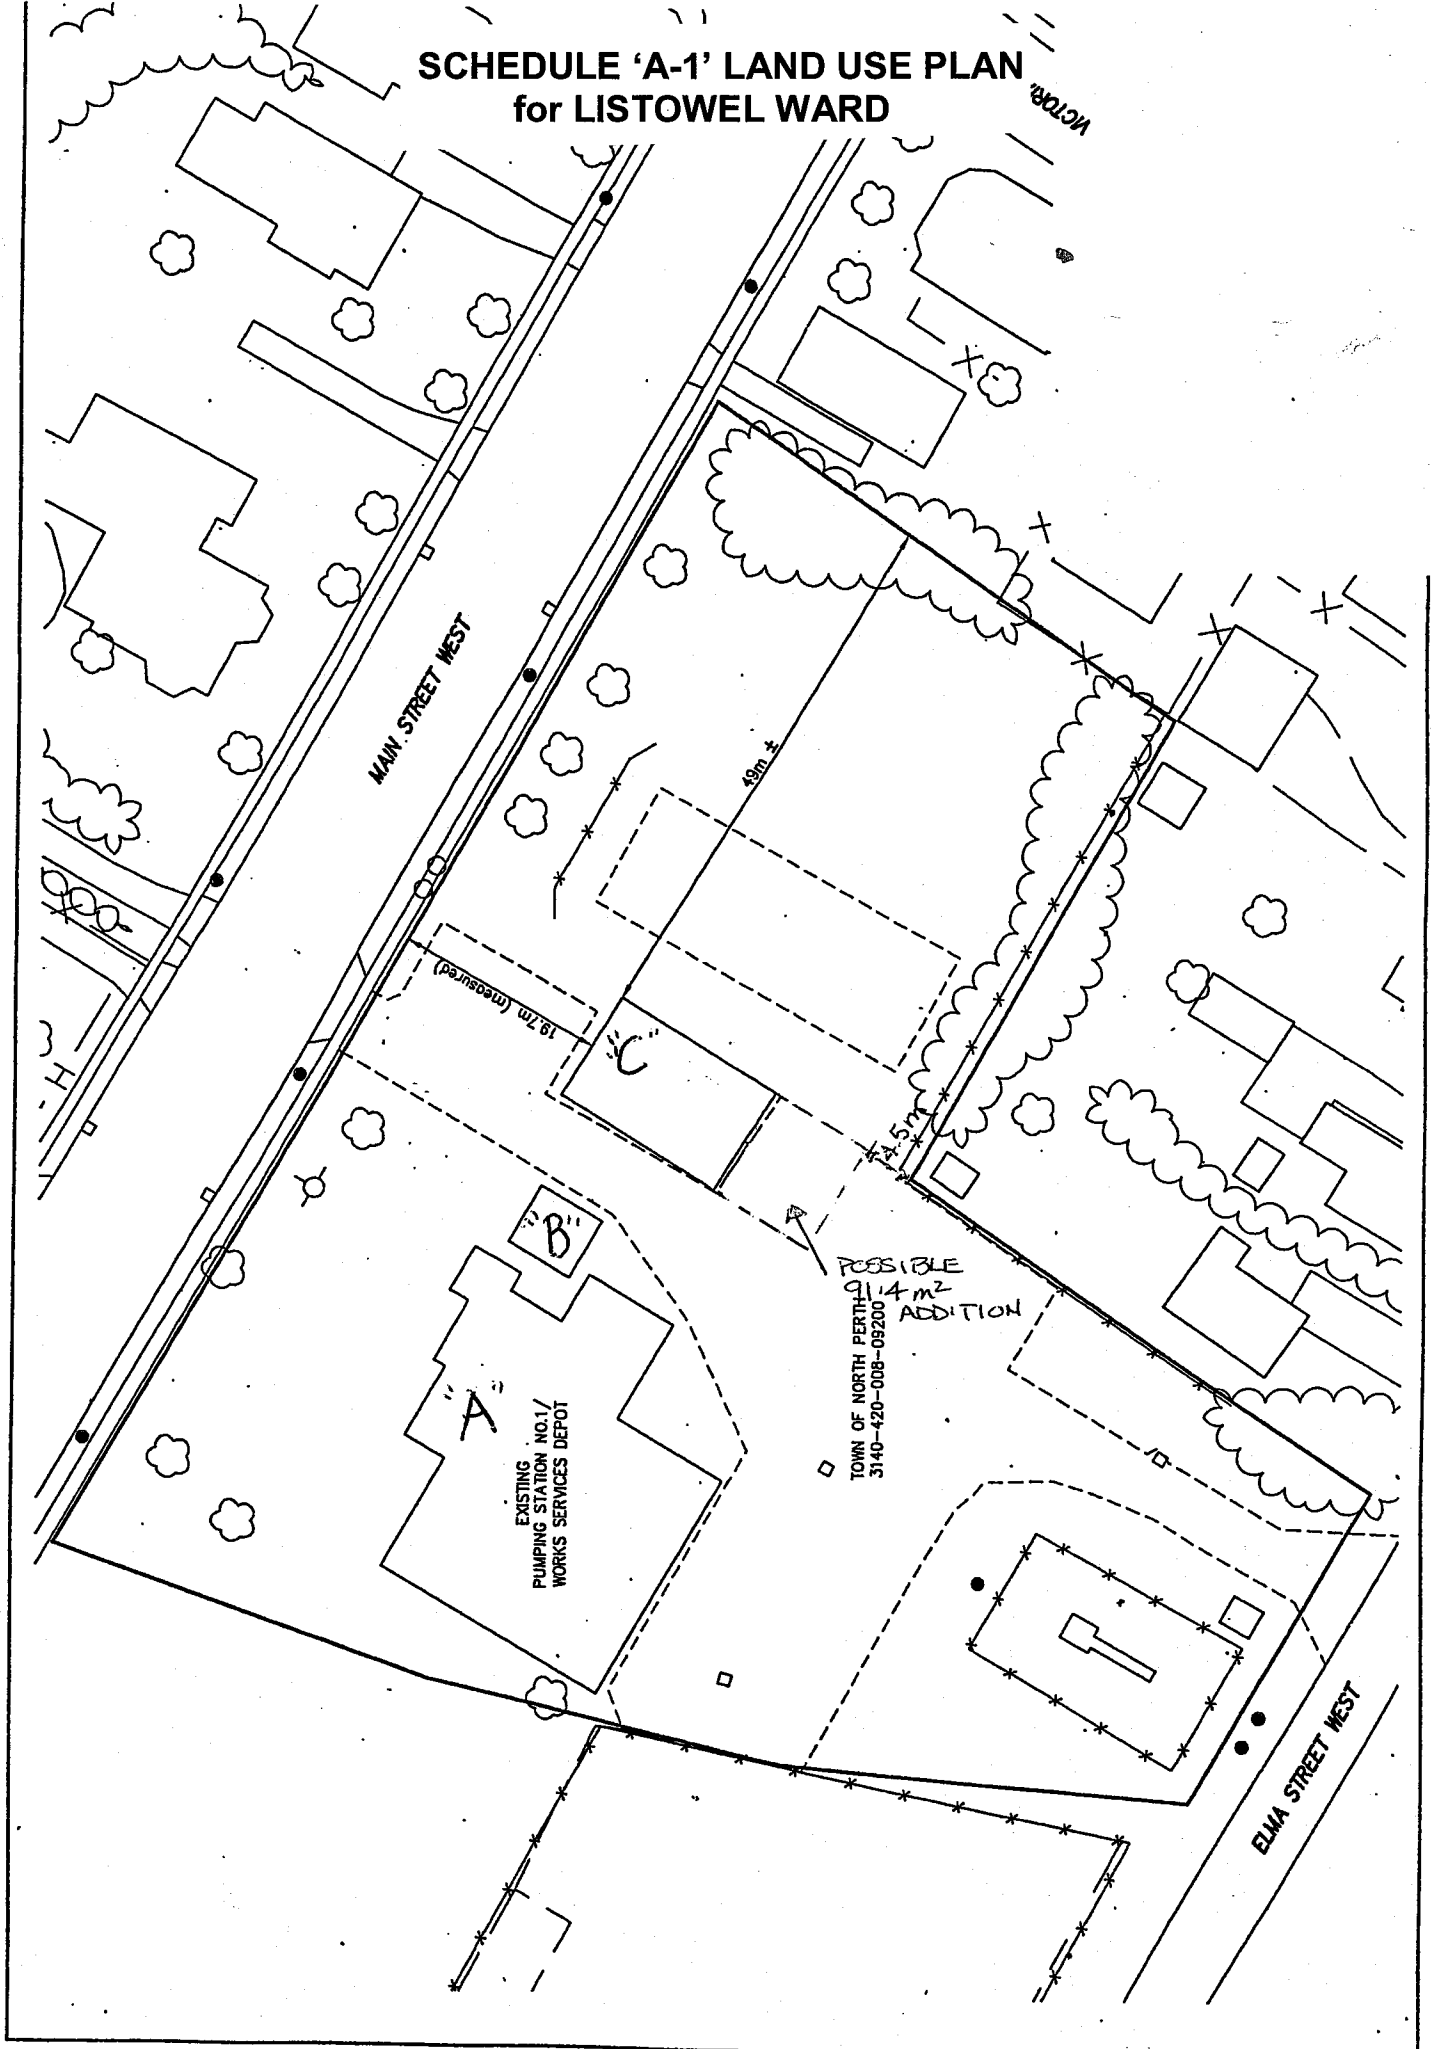

MAIN STREET WEST

19.7m (required)

49m ±

POSSIBLE  
91.4m²  
ADDITION

TOWN OF NORTH PERTH  
3140-420-008-09200

EXISTING  
PUMPING STATION NO. 1/  
WORKS SERVICES DEPOT

ELMA STREET WEST